



**ARLINGTON HEIGHTS
SCHOOL DISTRICT 25**

#Build25 Expansion In Progress Drawing Update

November 2022

Dryden Elementary School





Dryden Elementary School

722 S Dryden Place | Arlington Heights, IL 60005





Dryden Elementary School

722 S Dryden Place | Arlington Heights, IL 60005



1 FLOOR PLAN
SCALE: 1/16" = 1'-0"



Dryden Elementary School

722 S Dryden Place | Arlington Heights, IL 60005



1 SOUTHEAST VIEW
SCALE: 1/8"=1'-0"

Preliminary Renderings Subject to Change



2 SOUTHWEST VIEW
SCALE: 1/8"=1'-0"

October 19th, 2022


Greenbrier Elementary School





Greenbrier Elementary School

2330 N. Verde Drive | Arlington Heights, IL 60004

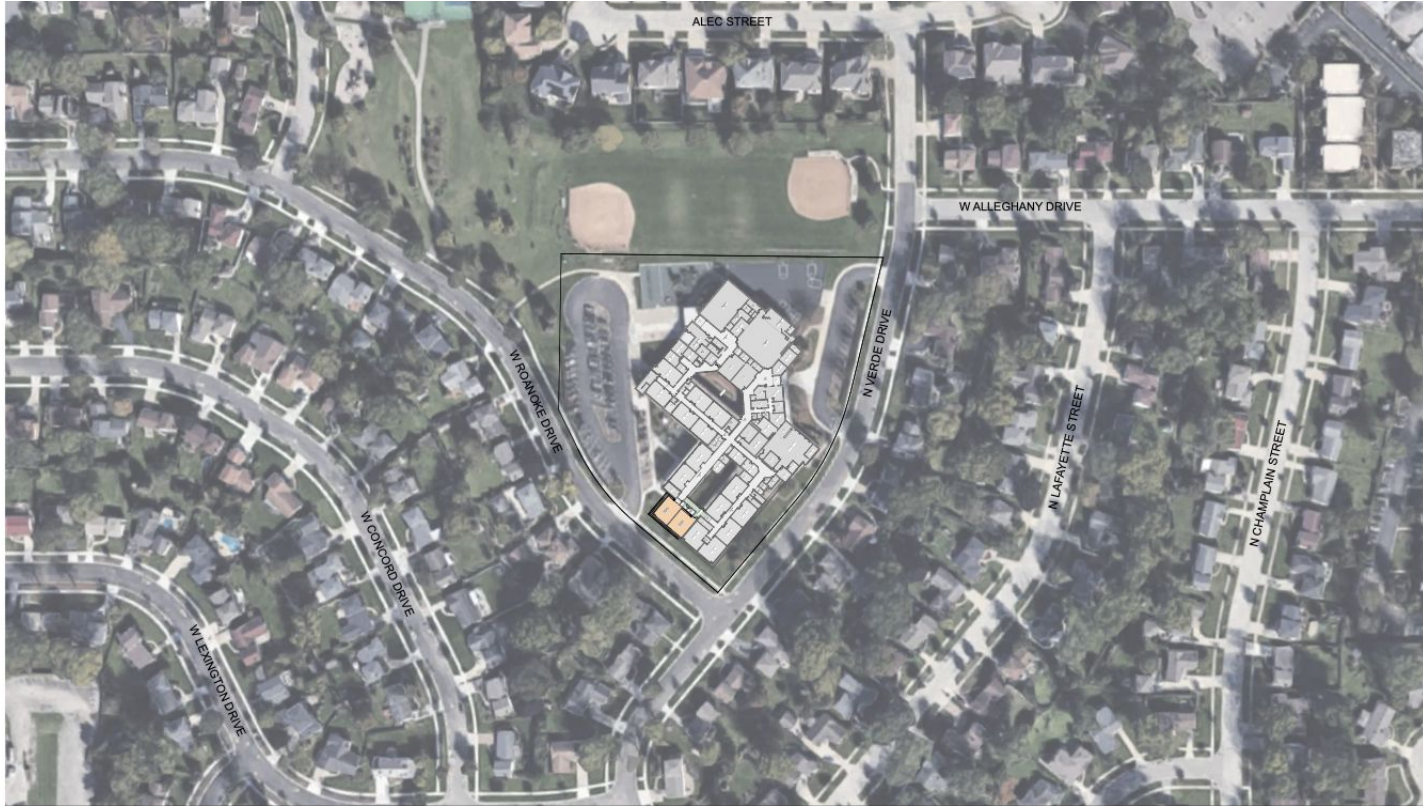


CONCEPTUAL LOCATION MAP



Greenbrier Elementary School

2330 N. Verde Drive | Arlington Heights, IL 60004

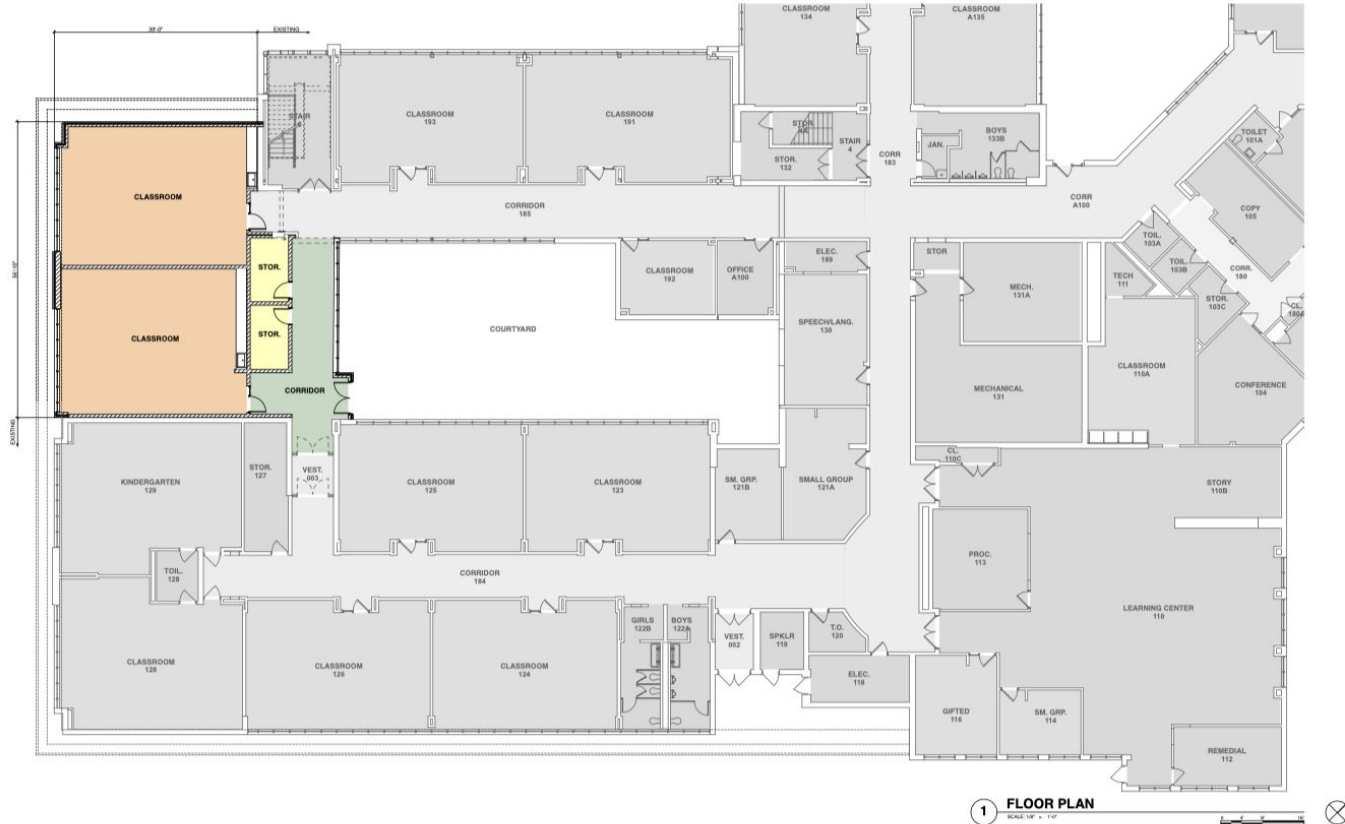

FLOOR PLAN - CONCEPTUAL

November 1st, 2022



Greenbrier Elementary School

2330 N. Verde Drive | Arlington Heights, IL 60004



VIEW 2

Preliminary Renderings Subject to Change



VIEW 1

Olive-Mary Stitt Elementary School





Olive-Mary Stitt Elementary School

303 E. Olive Street | Arlington Heights, IL 60004



CONCEPTUAL LOCATION MAP

STR
STR Partners, LLC
303 West Ontario Street | Suite 200
Chicago, IL 60654
www.strpartners.com

October 19th, 2022

OLIVE-MARY STITT ELEMENTARY SCHOOL ADDITION

303 E. Olive Street, Arlington Heights, IL 60004
ARLINGTON HEIGHTS DISTRICT 25
9/30/22



Olive-Mary Stitt Elementary School

303 E. Olive Street | Arlington Heights, IL 60004





Olive-Mary Stitt Elementary School

303 E. Olive Street | Arlington Heights, IL 60004



Preliminary Renderings Subject to Change



October 19th, 2022

Patton Elementary School





Patton Elementary School

1616 N. Patton Avenue | Arlington Heights, IL 60004



CONCEPTUAL LOCATION MAP

STR
STR Partners, LLC
300 West Ontario Street | Suite 200
Chicago, IL 60654
www.strpartners.com


November 1st, 2022

PATTON ELEMENTARY SCHOOL ADDITION
1616 N. Patton Ave., Arlington Heights, IL 60004
ARLINGTON HEIGHTS SCHOOL DISTRICT 25
10/6/22



Patton Elementary School

1616 N. Patton Avenue | Arlington Heights, IL 60004

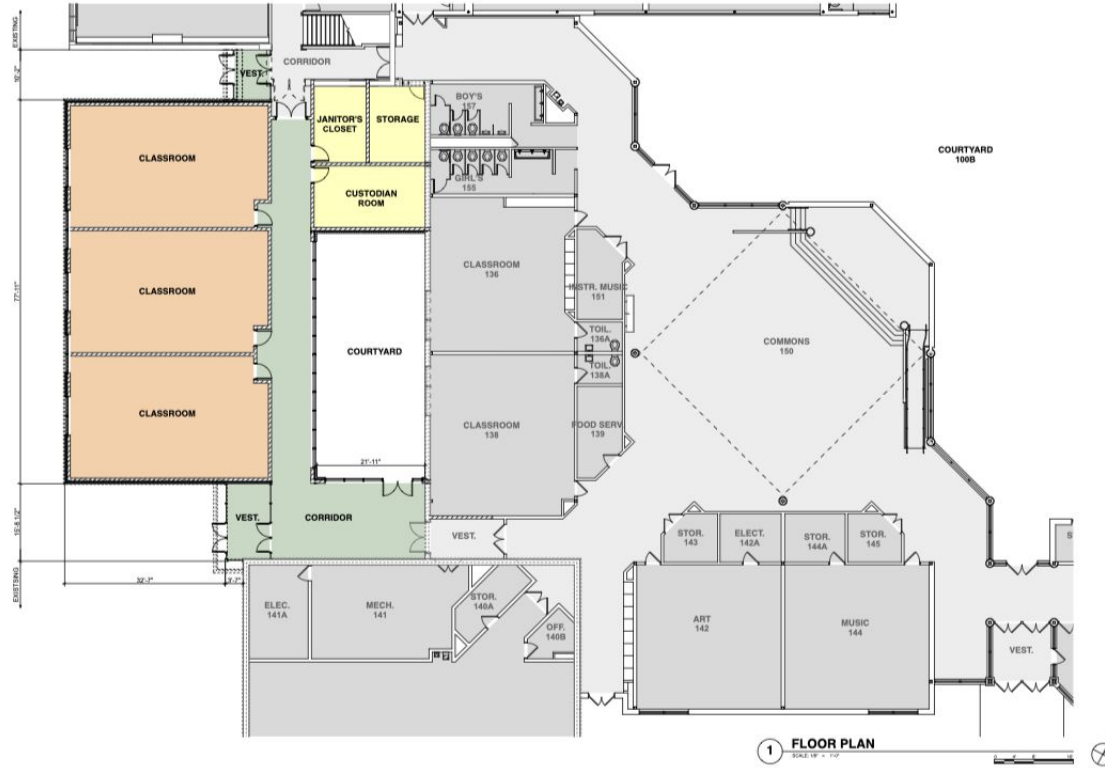

FLOOR PLAN - CONCEPTUAL



Patton Elementary School

1616 N. Patton Avenue | Arlington Heights, IL 60004



VIEW 1


Preliminary Renderings Subject to Change



VIEW 2

Westgate Elementary School




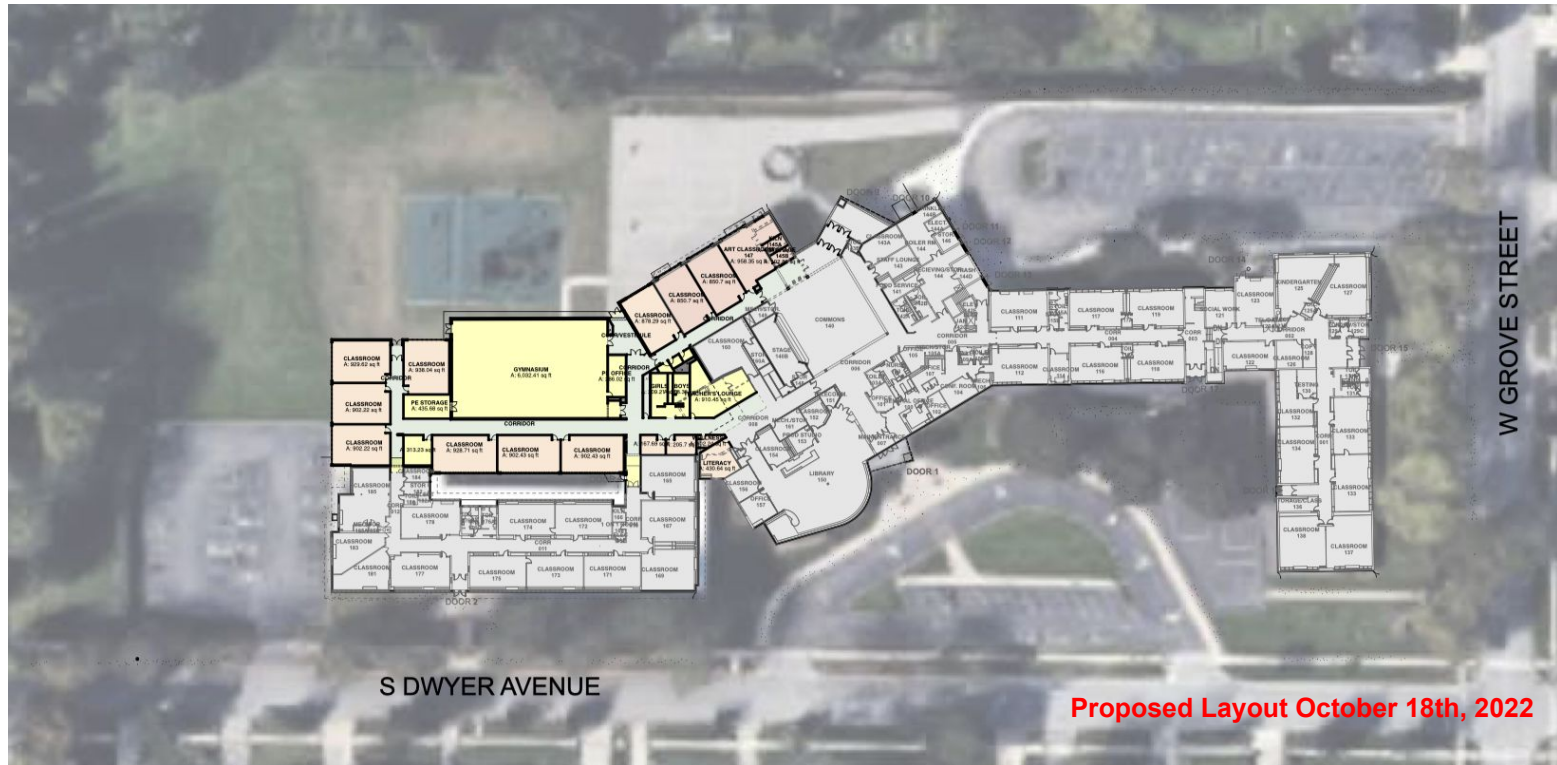



Westgate Elementary School

500 S. Dwyer Avenue | Arlington Heights, IL 60005

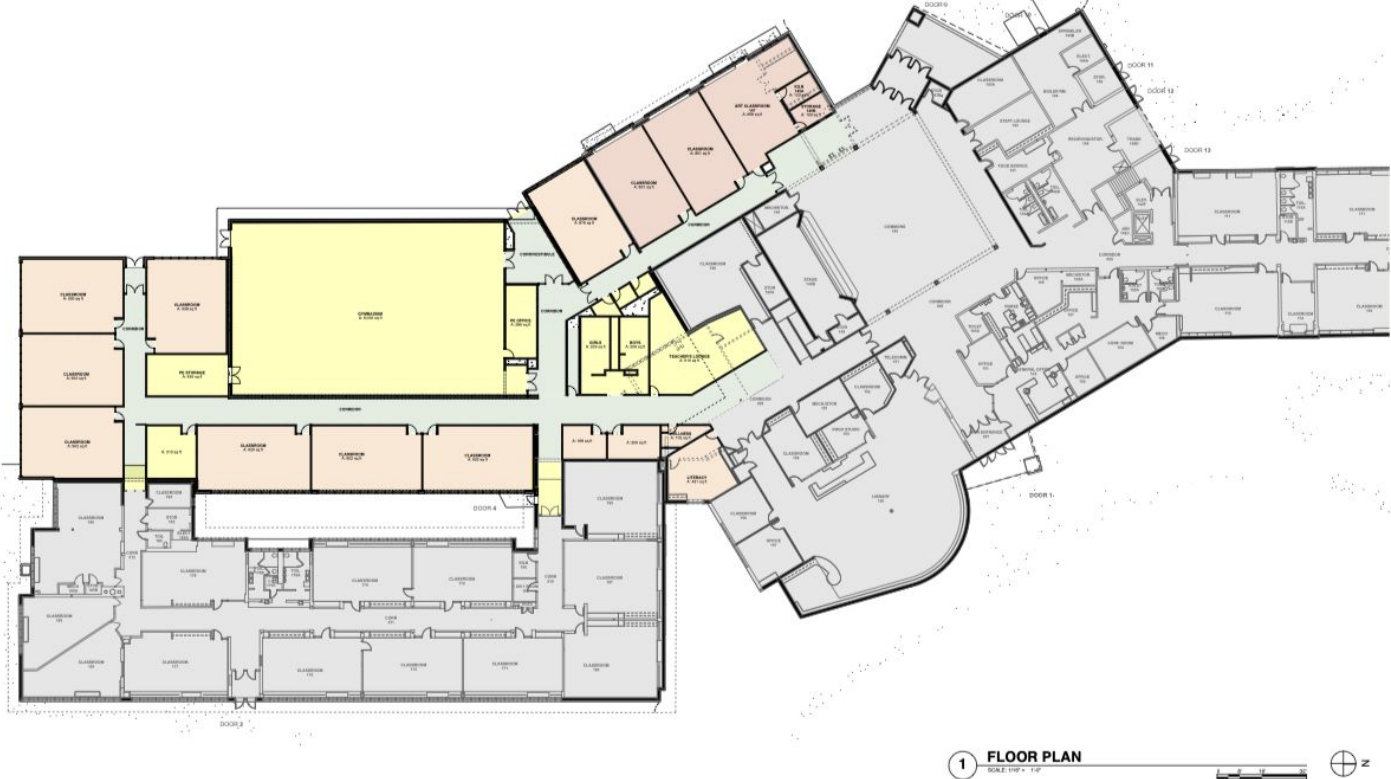

FLOOR PLAN - CONCEPTUAL



Westgate Elementary School

500 S. Dwyer Avenue | Arlington Heights, IL 60005



VIEW 1



VIEW 2

COLOR VIEWS

STR
STR Partners, LLC
350 West Ontario Street | Suite 200
Chicago, IL 60654
www.strpartners.com

WESTGATE ELEMENTARY SCHOOL ADDITION AND RENOVATIONS
500 South Dwyer Avenue, Arlington Heights, IL 60005

ARLINGTON HEIGHTS SCHOOL DISTRICT 25
4/14/22

Windsor Elementary School





Windsor Elementary School

1315 E. Miner Street | Arlington Heights, IL 60005



CONCEPTUAL LOCATION MAP

STR
STR Partners, LLC
300 West Ontario Street | Suite 200
Chicago, IL 60654
www.strpartners.com

November 2nd, 2022

WINDSOR ELEMENTARY SCHOOL
1315 East Miner Street, Arlington Heights, IL 60004
ARLINGTON HEIGHTS SCHOOL DISTRICT 25
10/6/22




1315 E. Miner Street | Arlington Heights, IL 60005






Windsor Elementary School

1315 E. Miner Street | Arlington Heights, IL 60005

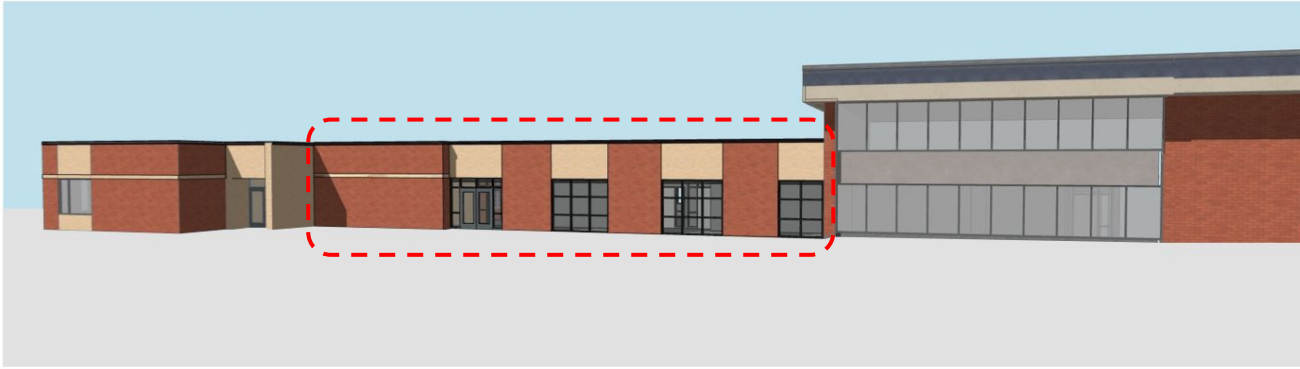

VIEW

Preliminary Renderings Subject to Change

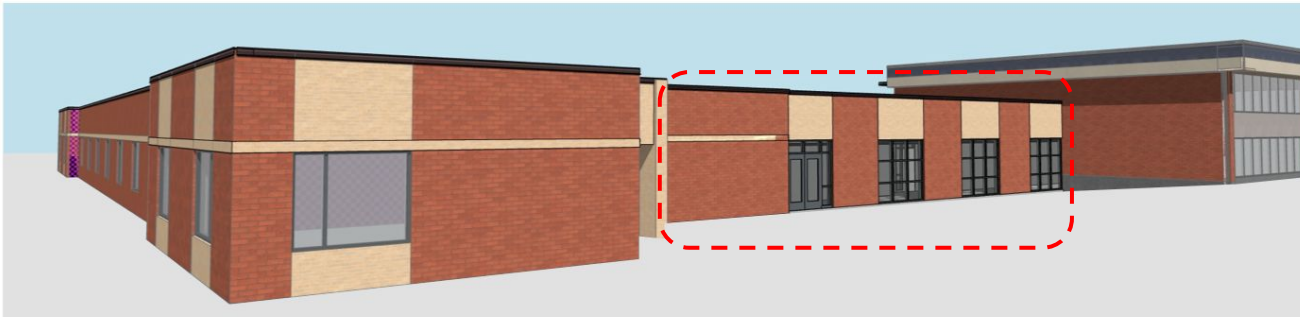

VIEW